



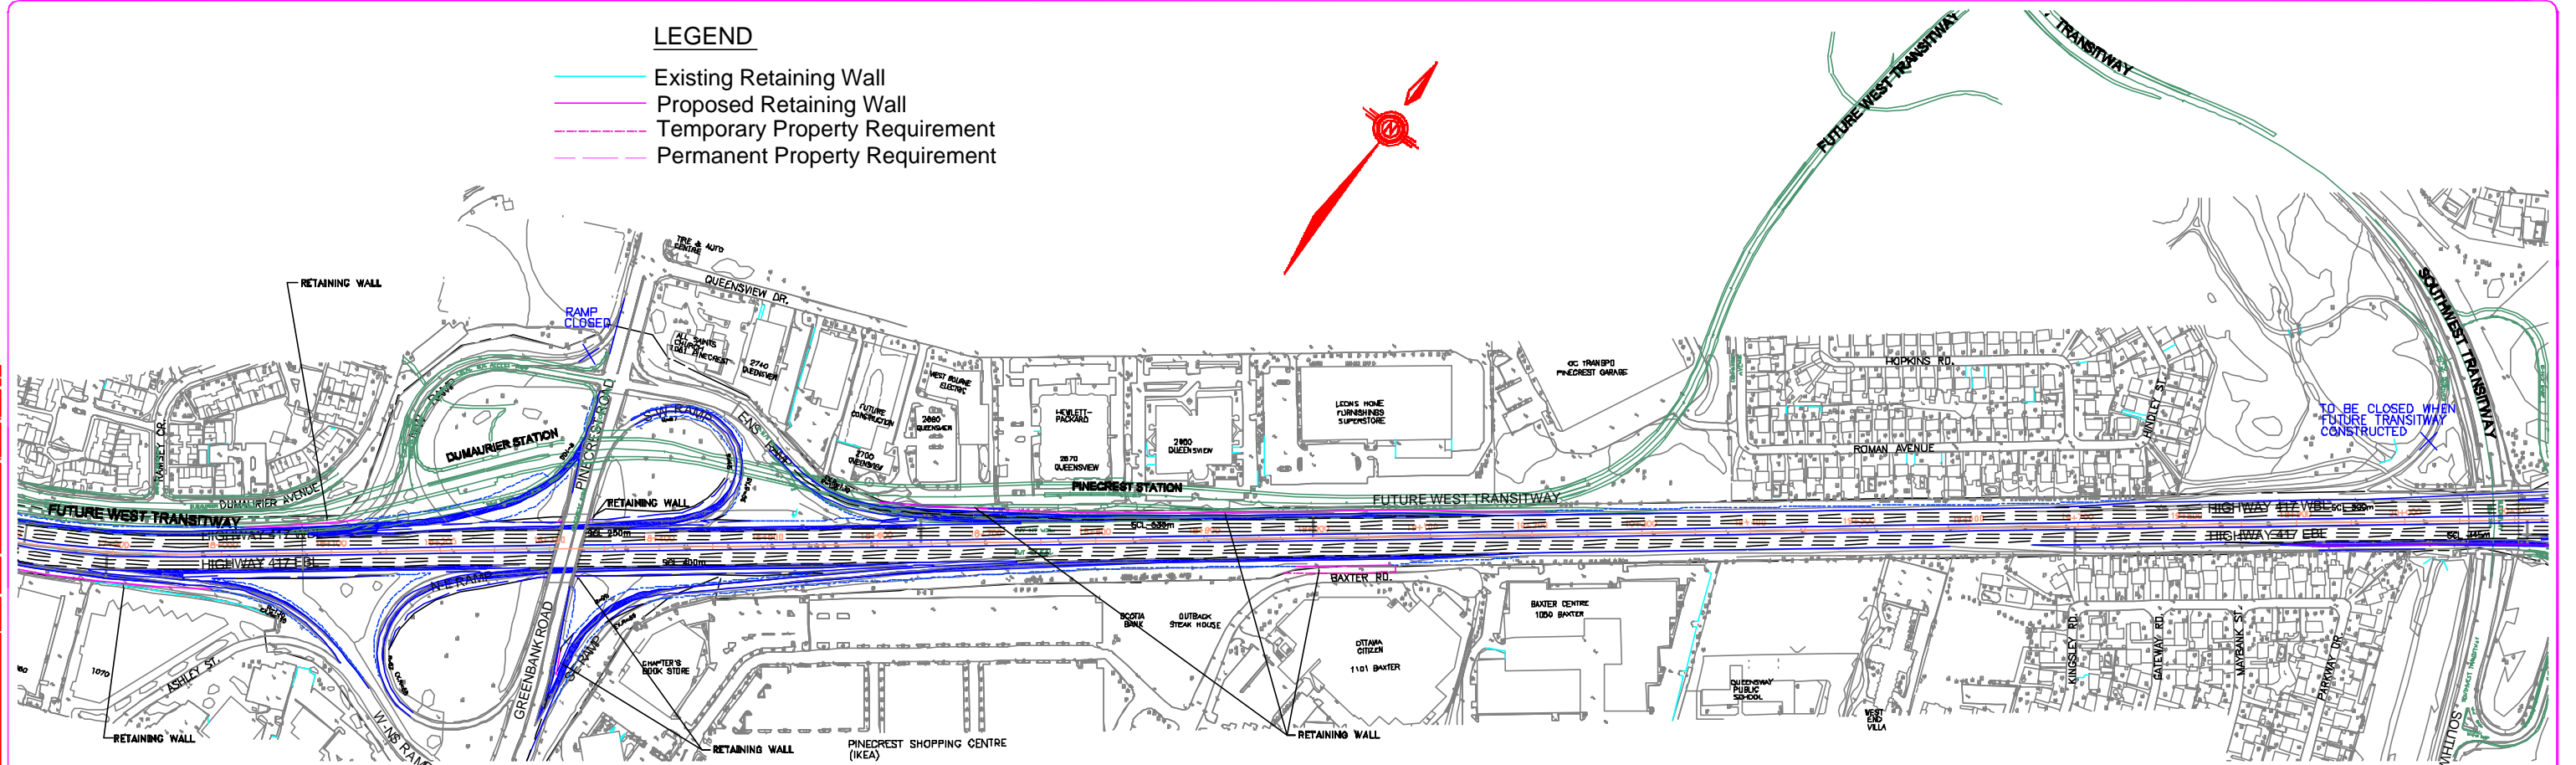


LEGEND

-  Existing Retaining Wall
-  Proposed Retaining Wall
-  Temporary Property Requirement
-  Permanent Property Requirement



DH
 Design Hub
 300 Water Street
 Windsor, Ontario
 N9A 5G2
 TEL: 800-848-8383
 FAX: 800-848-8221
 E-mail: info@dh.ca

SCALE



**HIGHWAY 417, FROM HIGHWAY 416 TO ANDERSON ROAD
 PRELIMINARY DESIGN STUDY AND ENVIRONMENTAL ASSESSMENT
 RECOMMENDED PLAN**

G.W.P. 663-93-00

PLATE

2 of 12